


Minimum P.E. requirements to be worn during installation:
 Hard Hats, Glasses, Gloves, Boots, High Visibility Clothing
 Minimum requirements for ALL sign placement:
 please follow instructions below without exception

- Minimum height 2.5m over footpath
- Minimum sideways clearance
- Minimum sideways clearance 450mm
- Frames keep 1m clearance on footpath
- All frames must be sandbagged

Any issues not allowing you to follow regulations please contact the office or out of hours.

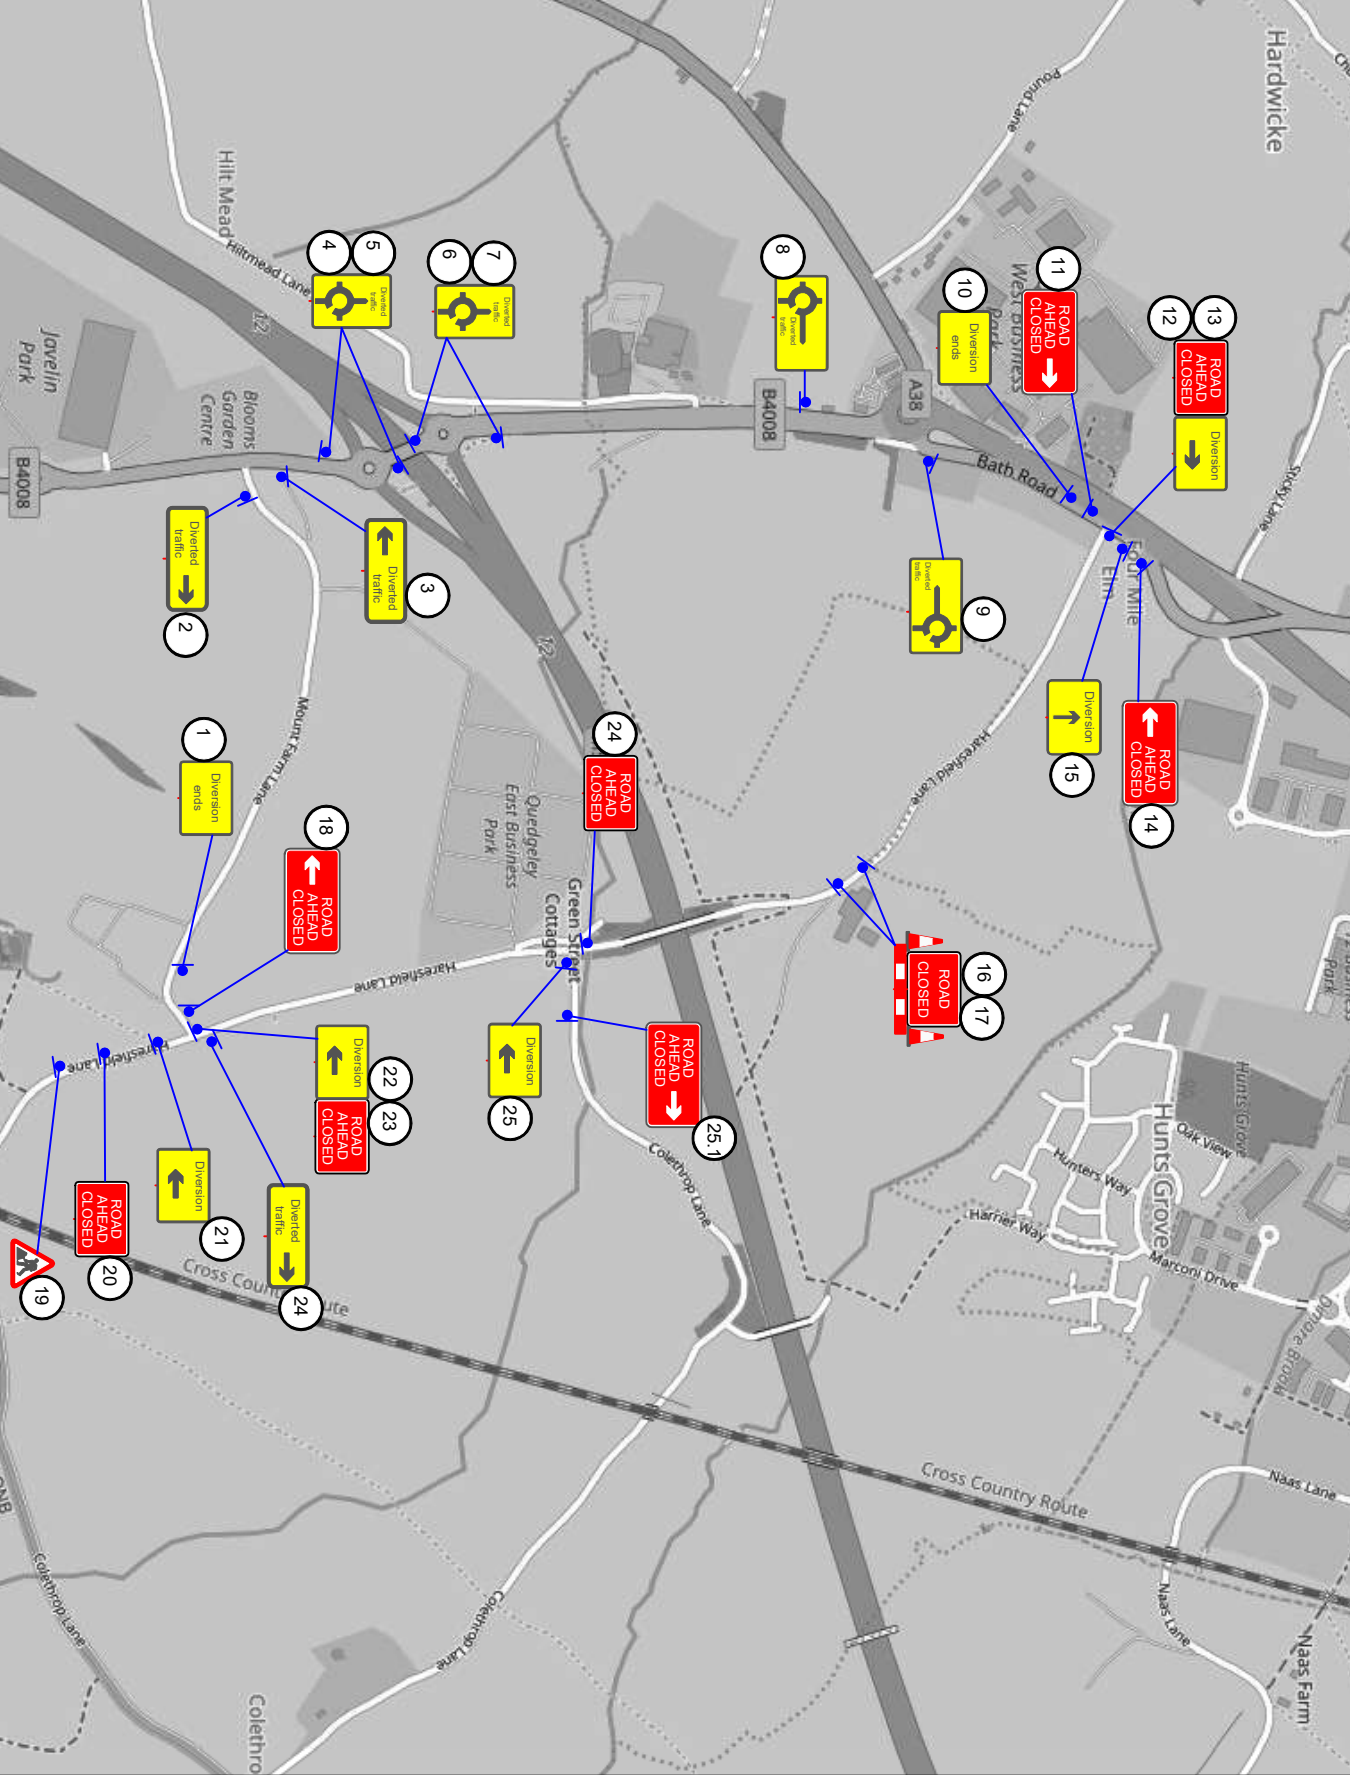

TITLE: **Haresfield Ln**

ADDRESS: **Haresfield Ln, Hardwicke, Gloucester GL2 4BL**

Plans valid for Duration of Event

DATE SIGNS ERECTED: **X**

DATE OF EVENT / TM: **2019**

SIGNS OUT FROM CAD OFFICE

NOTES

DESIGNED BY		APPROVED BY	
INITIALS	DATE	INITIALS	DATE
W.A	17/05/2019	A.S	21/05/2019
CAD BY		UPDATED BY	
INITIALS	DATE	INITIALS	DATE
W.A	17/05/2019		



REF NUMBER: **TM-O17267**

PLAN NO: **1 of 1**